





CONNECTION OF 1 STRUT/STRIP TO WIRE FACING IN PERSPECTIVE
(4 GEOSTRAPS™ AND LESS PER BASKET)

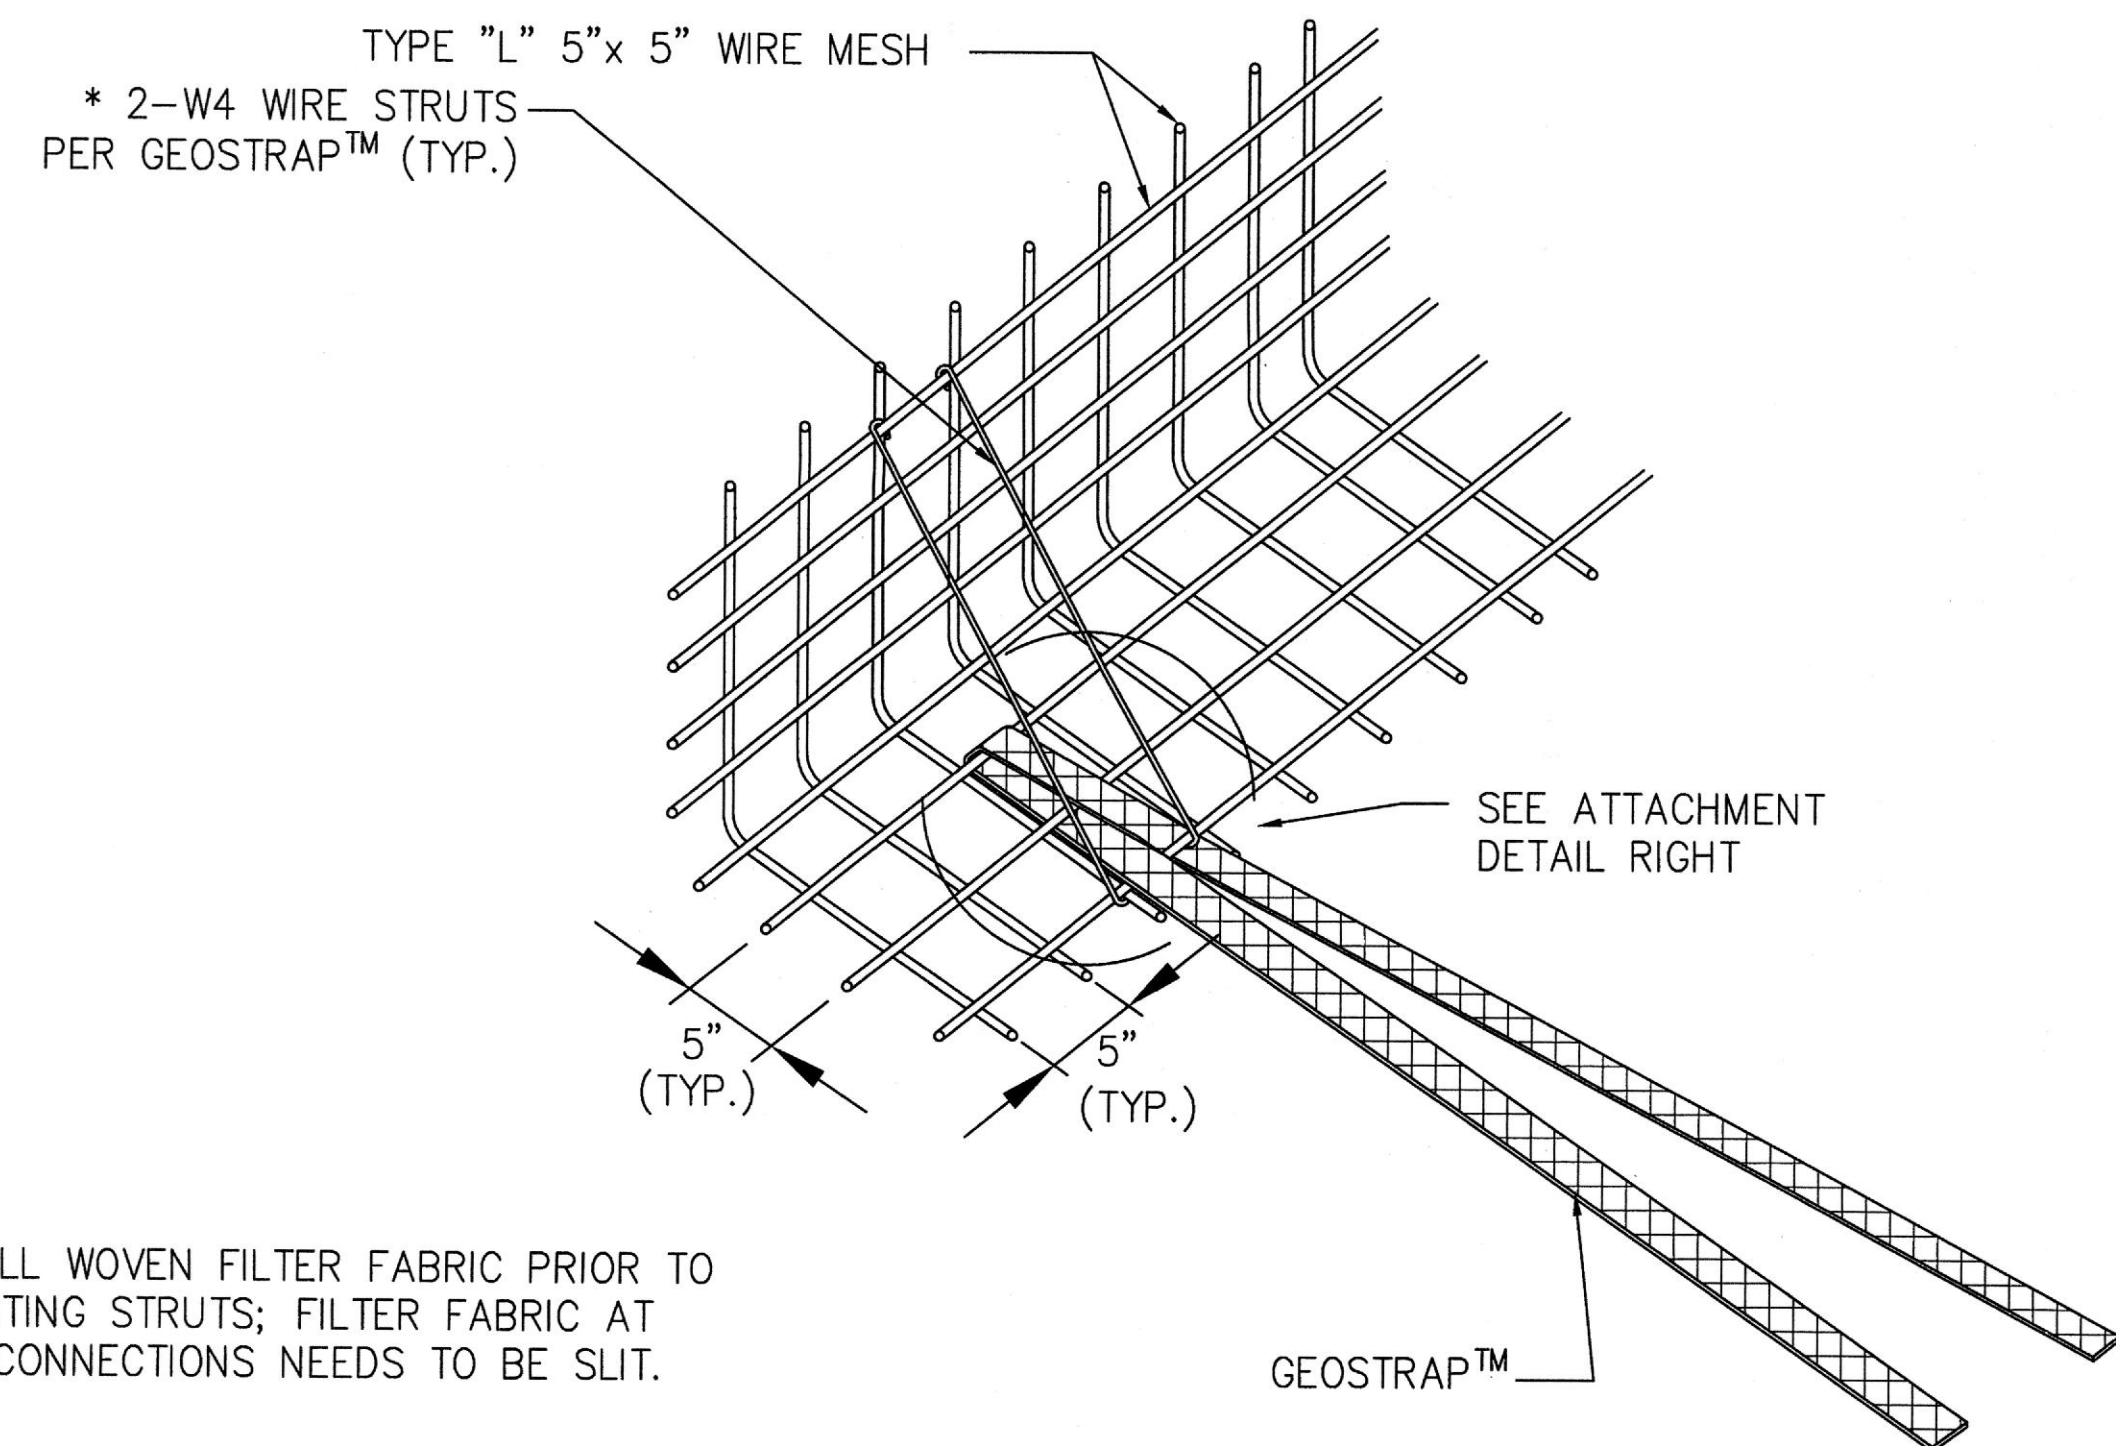

CONNECTION OF 2 STRUTS/STRIP TO WIRE FACING IN PERSPECTIVE
(5 GEOSTRAPS™ AND MORE PER BASKET)

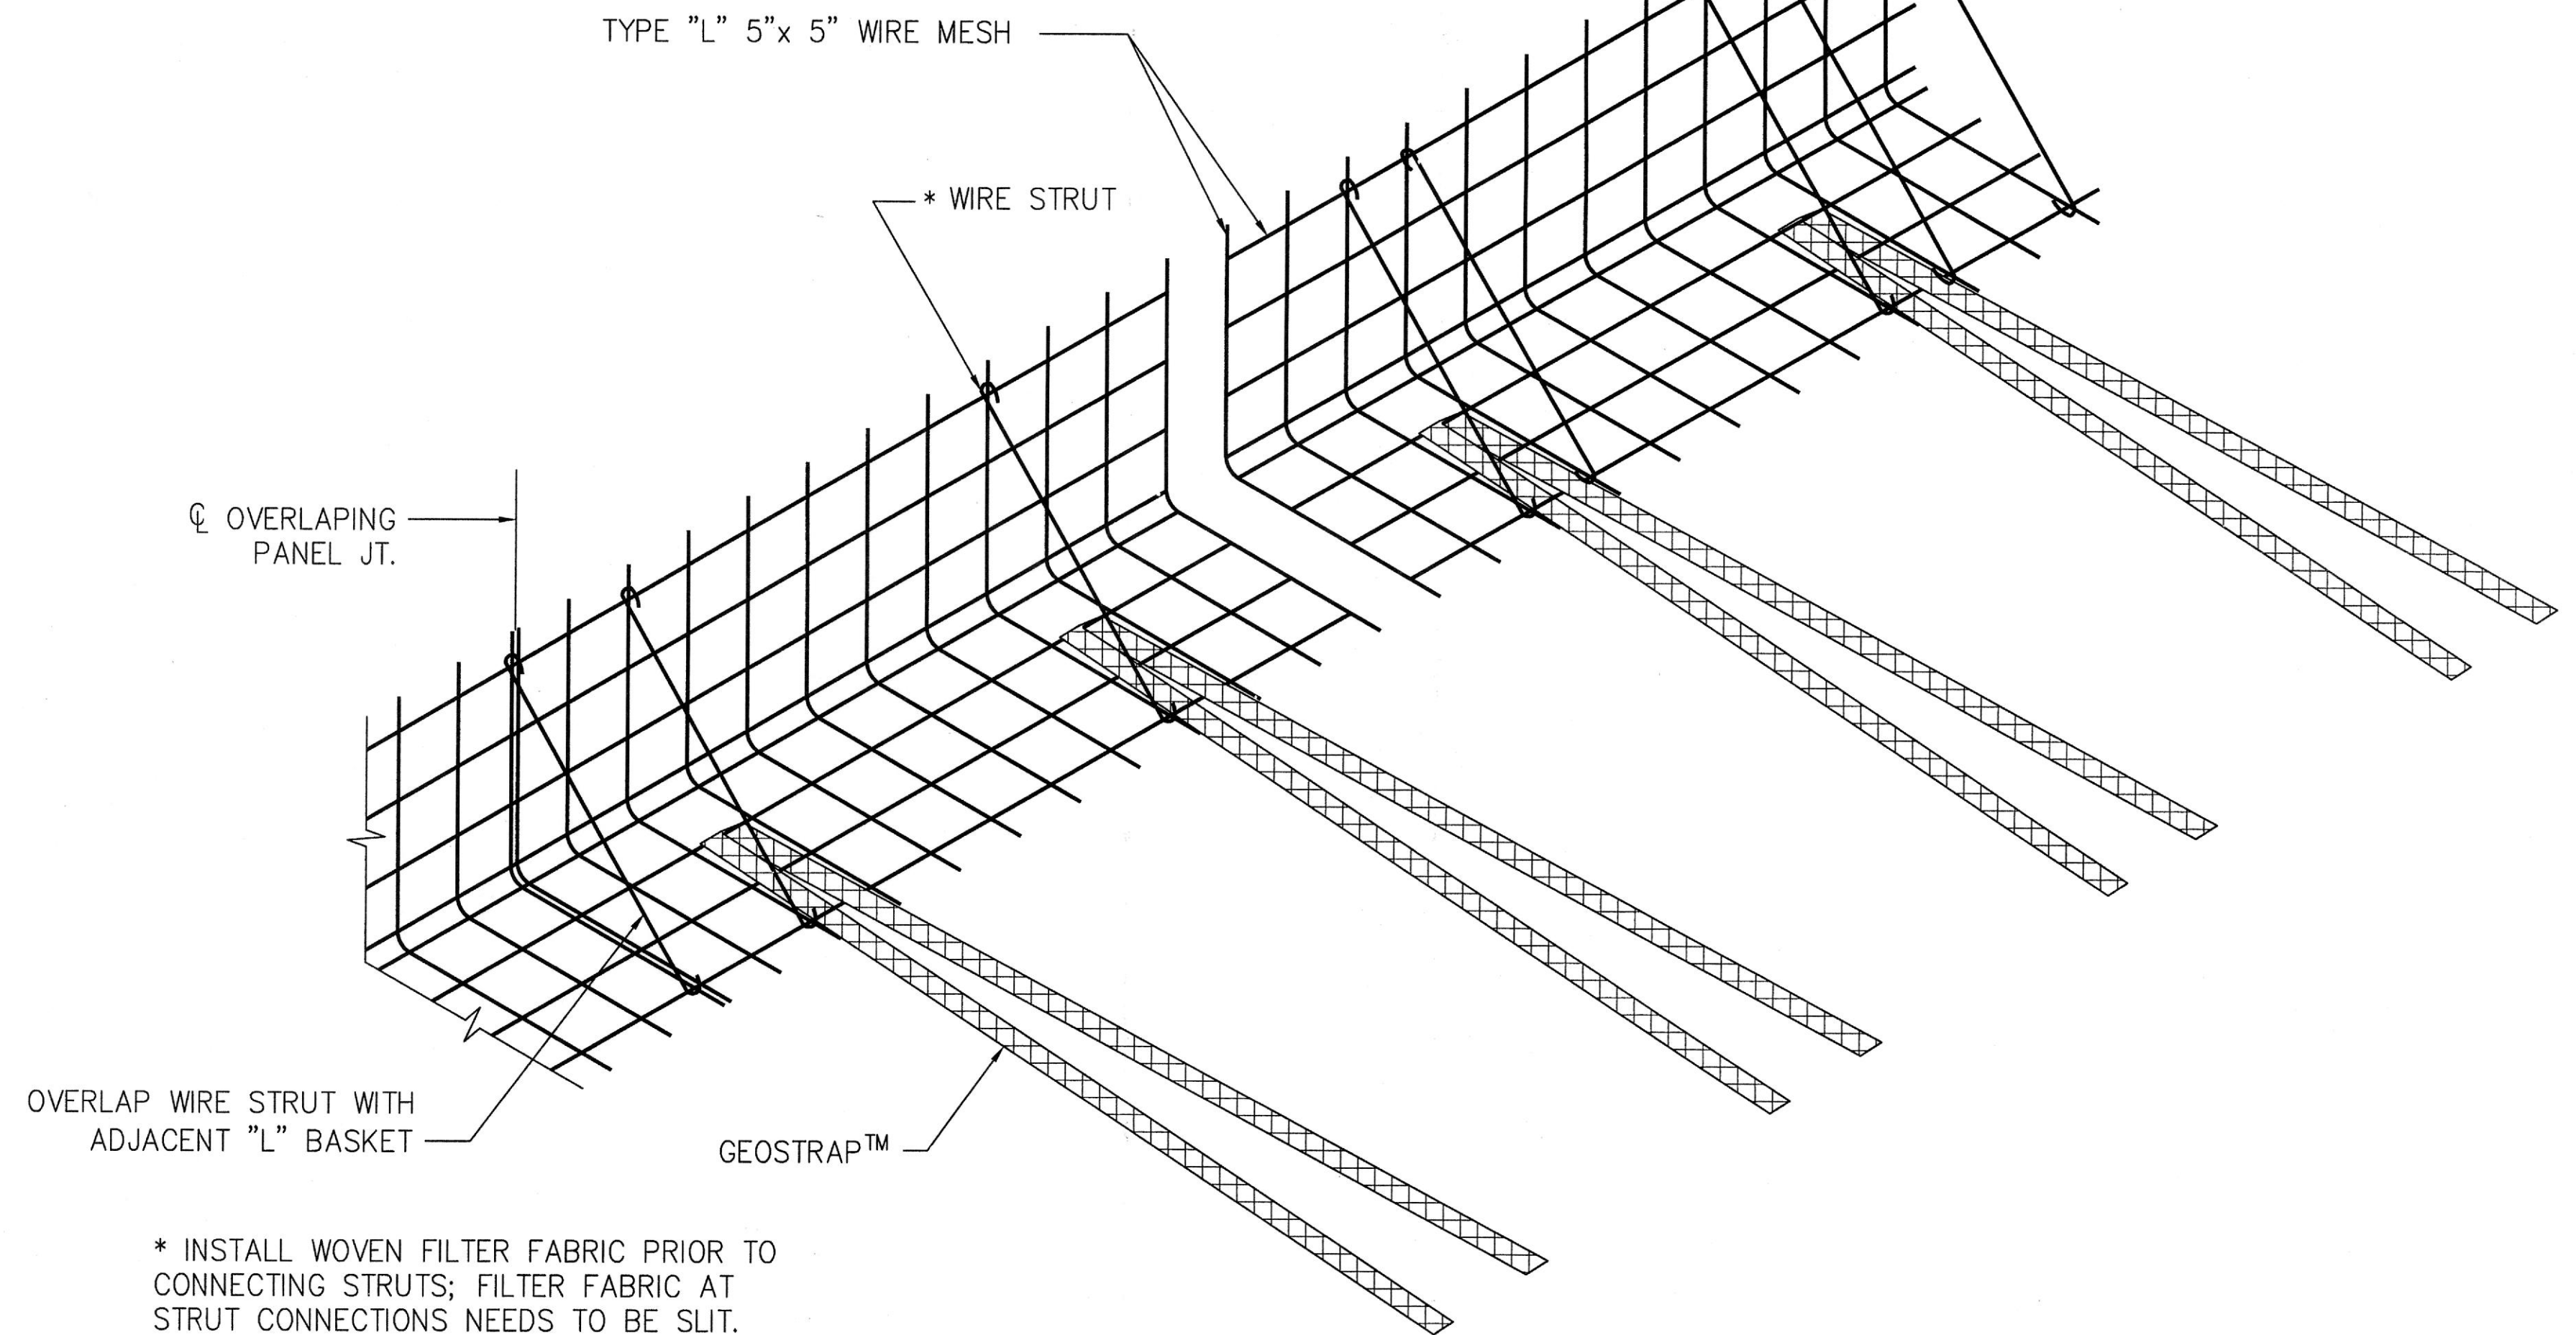

WIRE FACING IN PERSPECTIVE SHOWING BOTH 1 & 2 STRUTS/STRAP

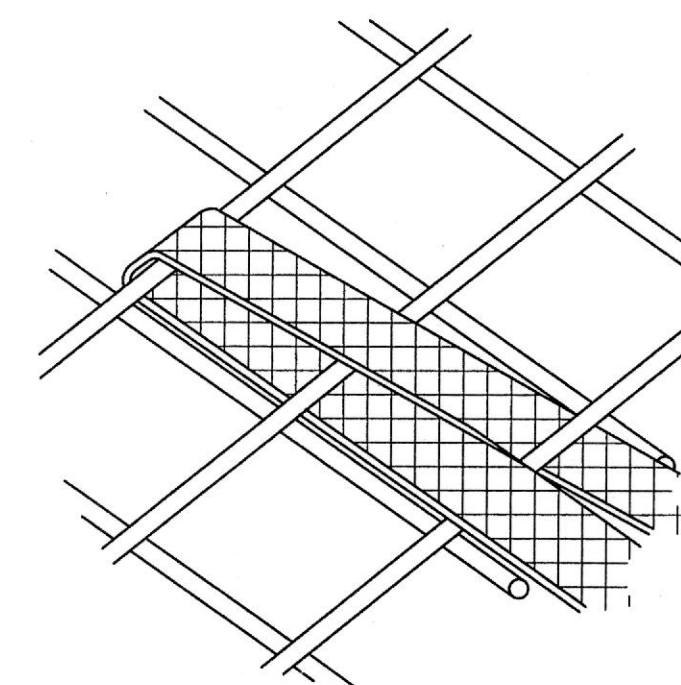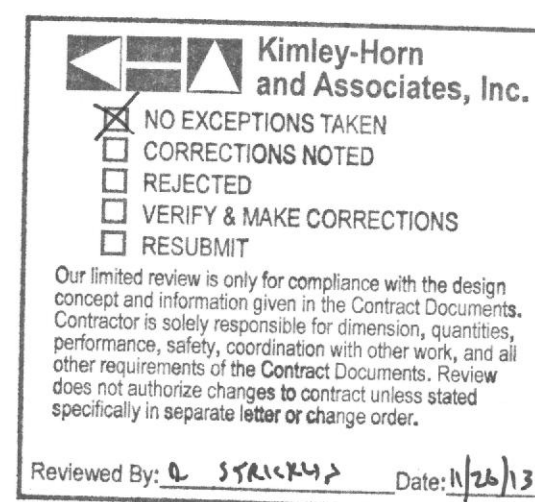

ATTACHMENT DETAIL


NOTE:
STRUTS ARE NOT SHOWN FOR CLARITY

- NOTE:
- 1) USE 1 STRUT/GEOSTRAP™ AND 1 STRUT/BASKET OVERLAP FOR 4 GEOSTRAPS™/BASKET AND LESS.
 - 2) USE 2 STRUTS/GEOSTRAP™ AND 2 STRUTS/BASKET OVERLAP FOR 5 GEOSTRAPS™/BASKET AND MORE.

DATE: 12-16-13

Approved in general. Details not checked. This approval shall not relieve the Contractor of any responsibility for conformity with the contract Plans and Specifications.

Georgia DOT
Office of Bridge Design
By: EJC

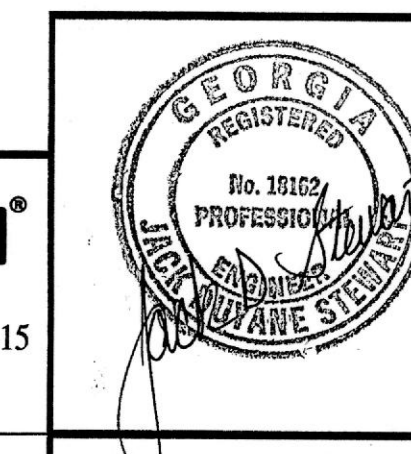


WALL SHEET
OF

| | |
|---|------------|
| GEORGIA DEPARTMENT OF TRANSPORTATION HIGHWAY DIVISION - BRIDGE DESIGN | |
| I-75 @ SR3/US 41/76 INTERCHANGE RECONSTRUCTION WHITFIELD COUNTY | |
| REINFORCED EARTH RETAINING WALL | |
| GEOTREL PERSPECTIVE DETAILS | |
| DESIGNED DRAWN | SCM SCM |
| TRACED CHECKED | CCJ CCJ |
| REVIEWED APPROVED | JDS JDS |

This drawing contains information proprietary to The Reinforced Earth Company, and is being furnished for the use of THE GEORGIA DEPT. OF TRANSPORTATION only in connection with this project, and the information contained is not to be transmitted to any other organization unless specifically authorized in writing by The Reinforced Earth Company. The Reinforced Earth Company is exclusive licensee in the United States under patents issued to Henri Vidal, and the furnishing of this drawing does not constitute an expressed or implied license under the Vidal patents.

FINAL FOR REVIEW
OCTOBER 14, 2013

PROJECT STATUS

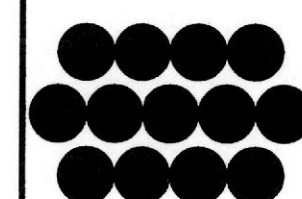

REINFORCED EARTH®
SUSTAINABLE TECHNOLOGY
25 Technology Parkway South, Suite 100, Norcross, GA 30092, (770) 242-9415

"REINFORCED EARTH" is the registered trademark of
The Reinforced Earth Company.